




Type D Landscaping

Where vegetation is non-existent:


- 6 Canopy Trees
- 1 Evergreen Tree
- 4 Deciduous Understory
- 9 Evergreen Understory
- 10 Shrub Trees

Where vegetation exists:

- 0 Canopy Tree
- 0 Evergreen Tree
- 12 Deciduous Understory
- 9 Evergreen Understory
- 53 Shrub Trees

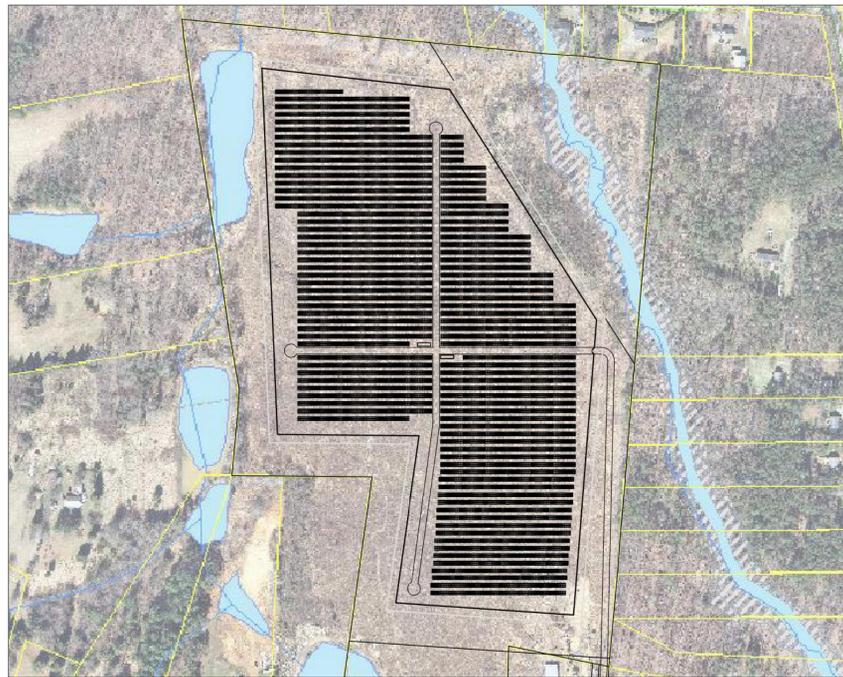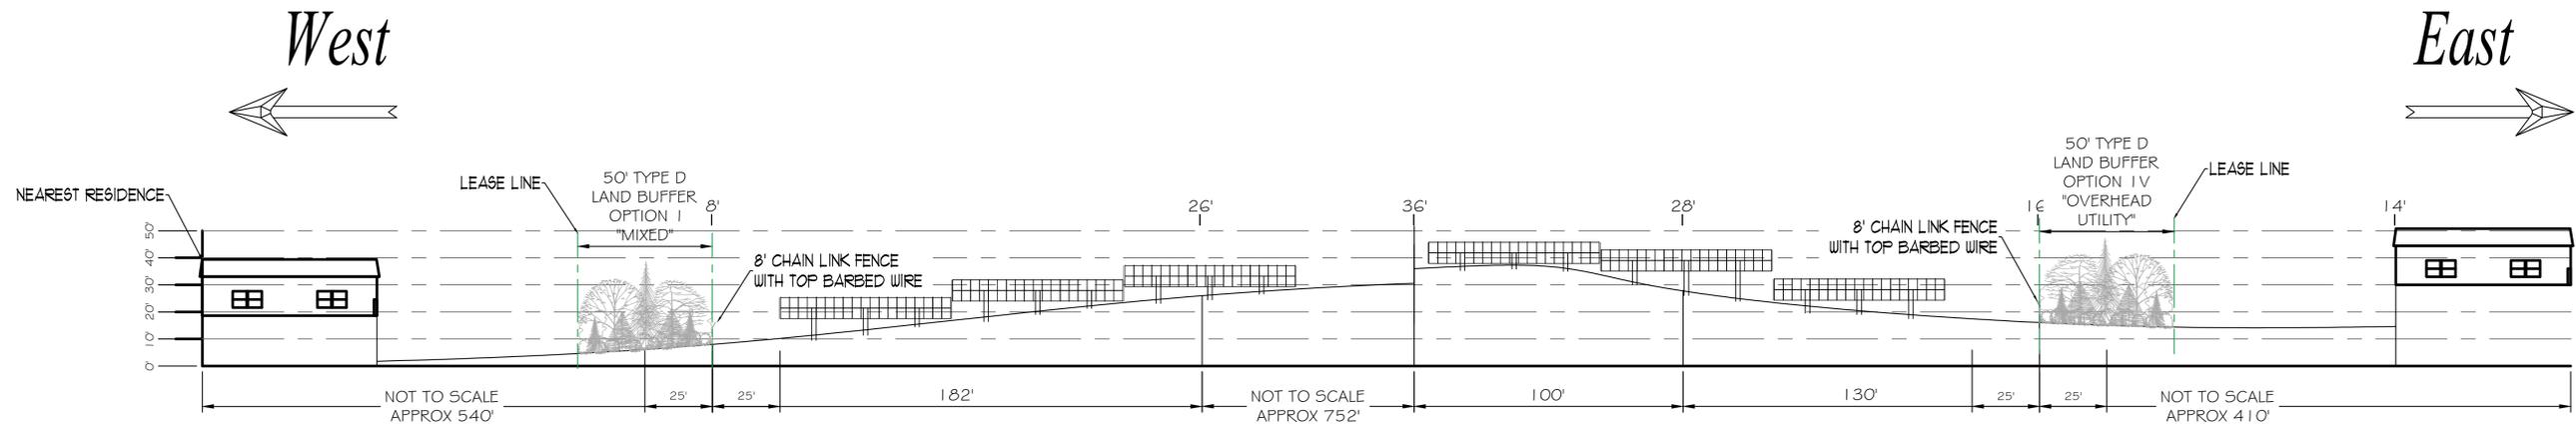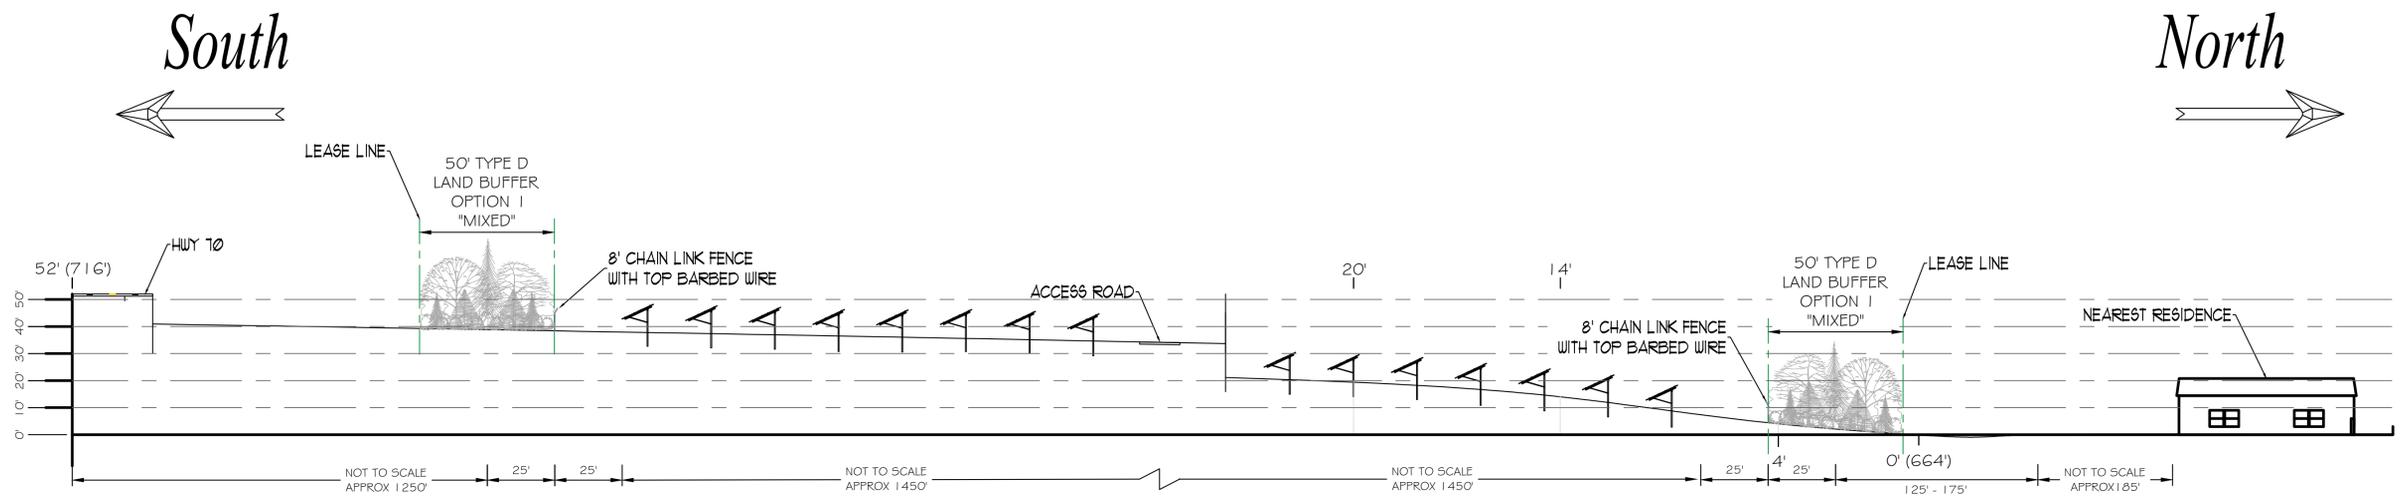

SECTION KEY MAP

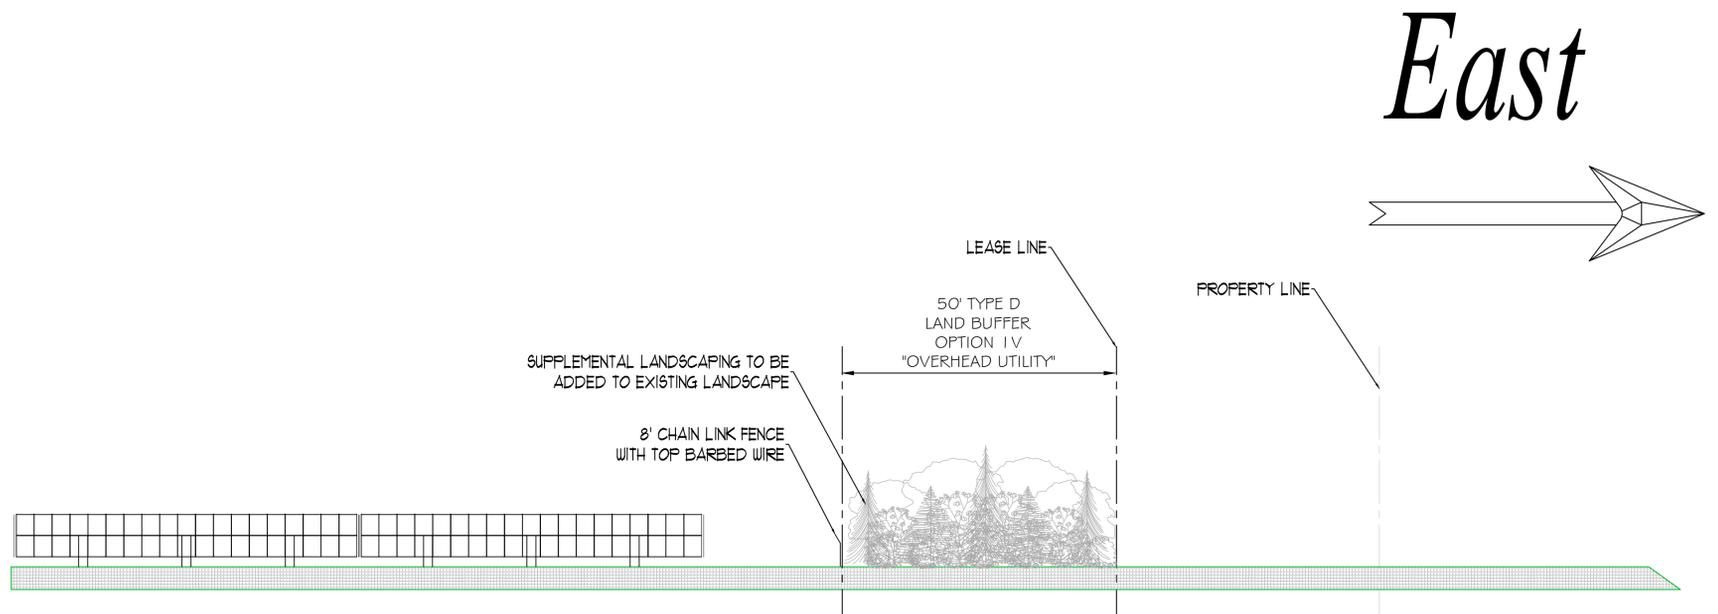

NOTE	REV.	DATE	REVISION DESCRIPTION	DRW	CHK	APP	REV.	DATE	REVISION DESCRIPTION	DRW	CHK	APP	REV.	DATE	REVISION DESCRIPTION	DRW	CHK	APP	LEGAL ADVISORY
SITE DEVELOPMENT DRAWING PRELIMINARY, NOT FOR CONSTRUCTION SHEET SIZE AT FULL SCALE: 24' x 36'	00	2016/11/11	SITE DEVELOPMENT	LR	DC	DC													THIS DOCUMENT AND THE IDEAS AND DESIGNS INCORPORATED HEREIN ARE THE PROPERTY OF ESA MANAGEMENT SERVICES, PLLC AS PART OF THE INSTRUMENTS OF PROFESSIONAL SERVICE AND CANNOT BE USED, IN WHOLE OR IN PART, FOR OTHER PROJECTS WITHOUT THE EXPRESS WRITTEN AUTHORIZATION FROM ESA MANAGEMENT SERVICES, PLLC. IT IS UNLAWFUL FOR ANY PERSON TO ALTER ANY CONTENTS OF THESE DRAWINGS UNLESS THEY HAVE THE APPROVAL OF THE LICENSEE PROFESSIONAL, EXPLICITLY IN WRITING.
	01	2016/11/17	SITE PLAN UPDATE, DIMENSIONS, DESCRIPTIONS	SH	DC	DC													
	02	2016/09/10	SITE PLAN UPDATE	JL	DC	DC													
	03	2016/09/19	SITE PLAN UPDATE, GIS, LANDSCAPE PLAN, MISC. REQUESTS	SH	DC	DC													
	04	2016/09/25	SITE PLAN UPDATE IV	JL	DC	DC													



ESA MANAGEMENT SERVICES, PLLC
 4150 St. Johns Parkway, Suite 1000
 Sanford, FL 32771 USA
 407.268.6455 tel | 800.755.0801 fax
 Lic: NC# P-1522

REVISION	DRAWN	CHECKED	APPROVED
03	SM	DC	DC

ENGINEER: DAVID K. CLICK, PE
 NC LIC# 041871
 NABCEP PVFPM# 041104-8

PROJECT NAME: MACE-OAKWOOD SOLAR FARM
 ADDRESS:
 SHEET TITLE: LANDSCAPE

SCALE: 1:2000
 FORMAT: 24' x 36'
 DRAWING #: G203
 DATE: 2016/09/18