


EXHIBIT B


Roadway Improvements Map

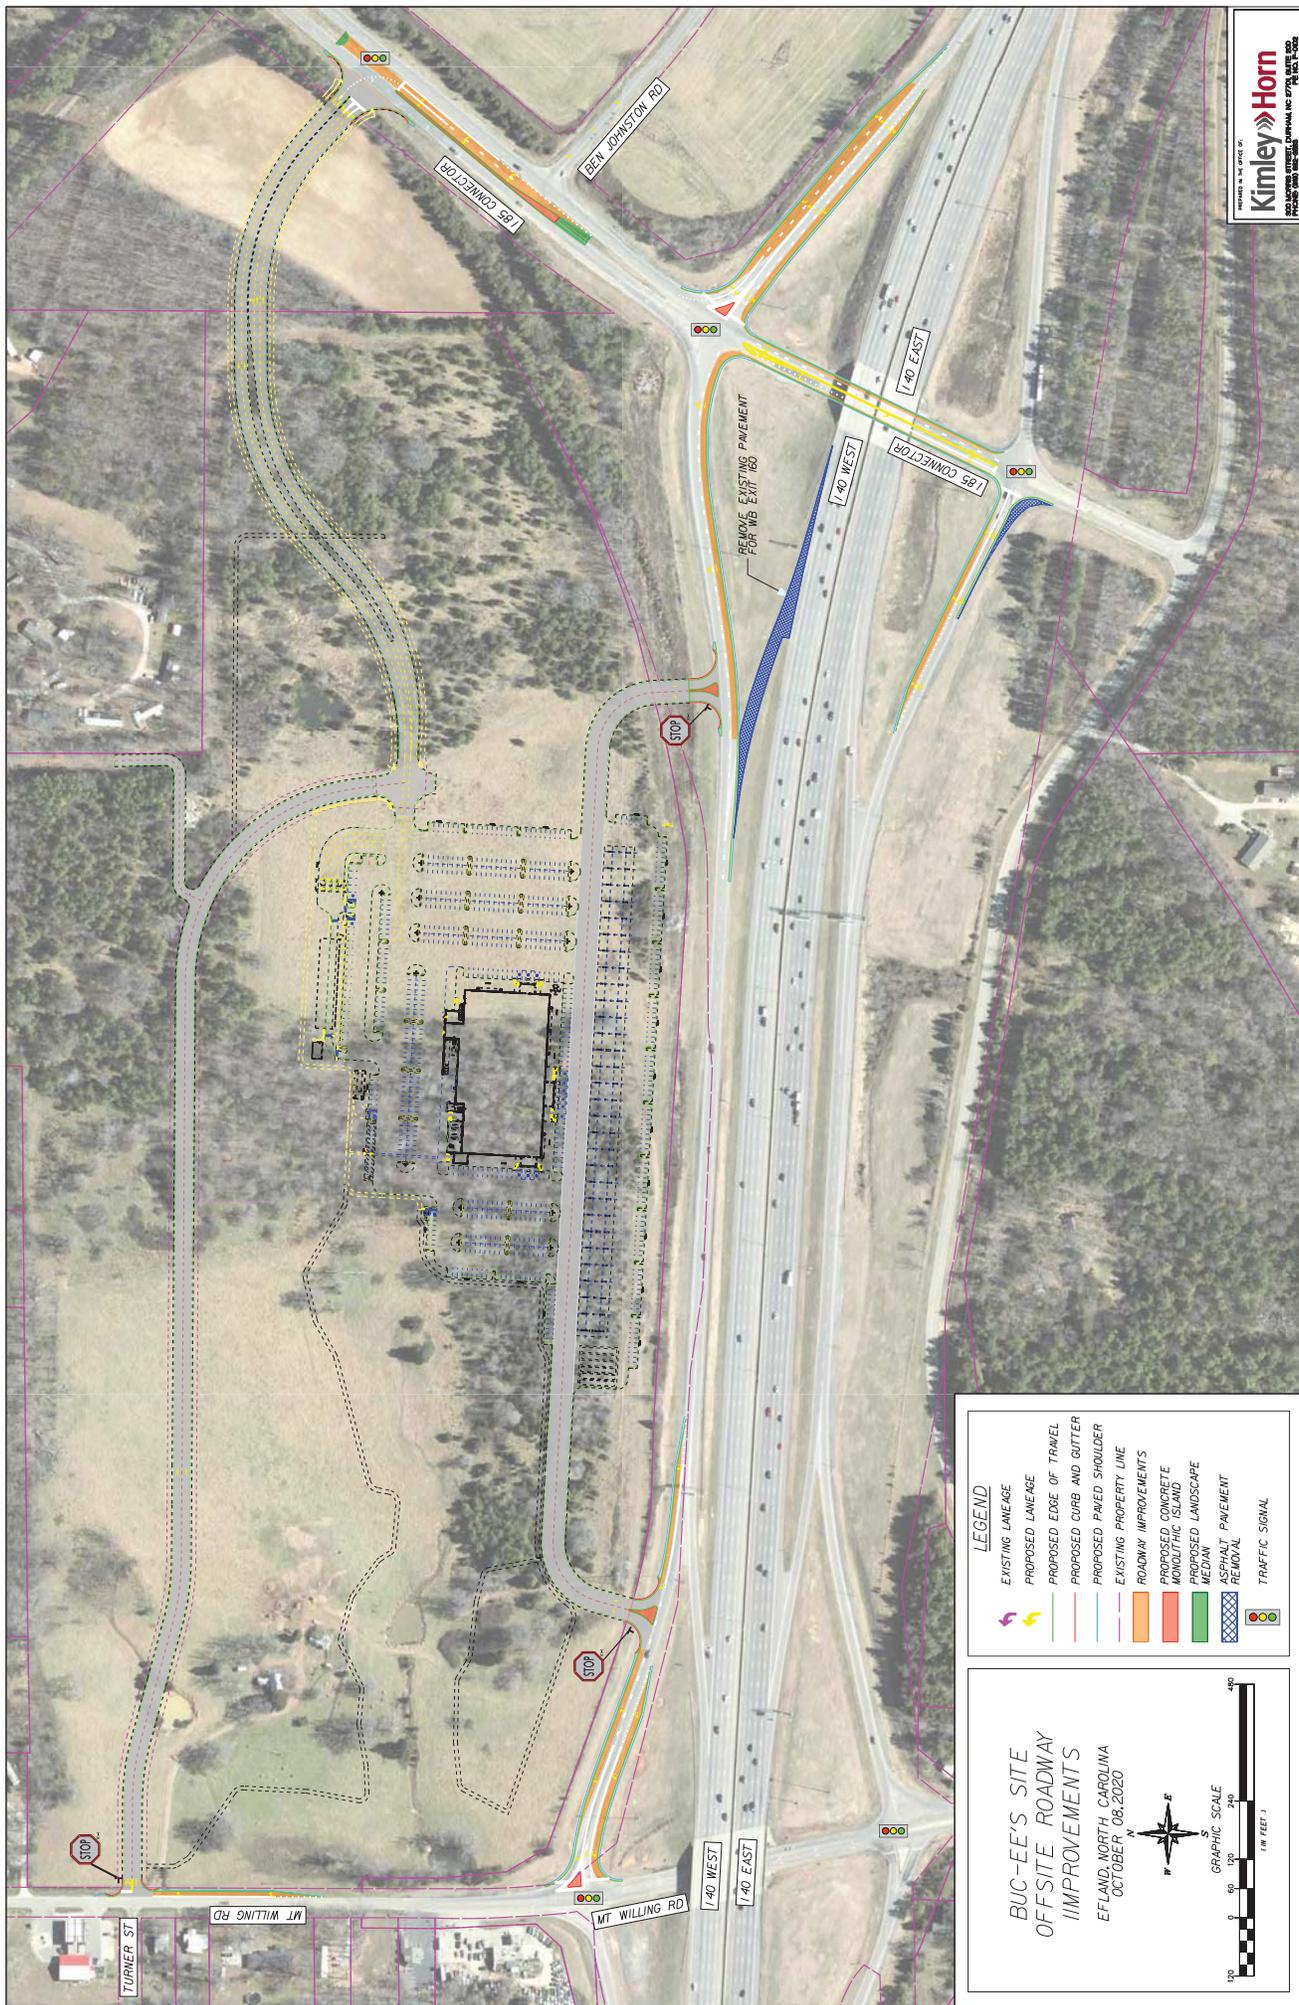

LEGEND

-  EXISTING LANES
-  PROPOSED LANES
-  PROPOSED EDGE OF TRAVEL
-  PROPOSED CURB AND GUTTER
-  PROPOSED PAVED SHOULDER
-  EXISTING PROPERTY LINE
-  ROADWAY IMPROVEMENTS
-  PROPOSED CONCRETE MONOLITHIC ISLAND
-  PROPOSED LANDSCAPE MEDIAN
-  ASPHALT PAVEMENT REMOVAL
-  TRAFFIC SIGNAL

BUC-EE'S SITE
OFF-SITE ROADWAY
IMPROVEMENTS
 EFLAND, NORTH CAROLINA
 OCTOBER, 08, 2020

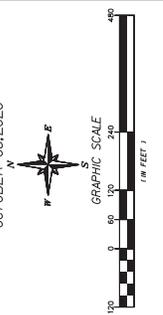

GRAPHIC SCALE
 1" = 40'