


NOTES:

1. TOPOGRAPHIC MAPPING BASED ON AERIAL SURVEY PERFORMED BY SUTTLES SURVEYING ON 05/29/2008.

GRAPHIC SCALE



( IN FEET )  
1 inch = 100 ft.

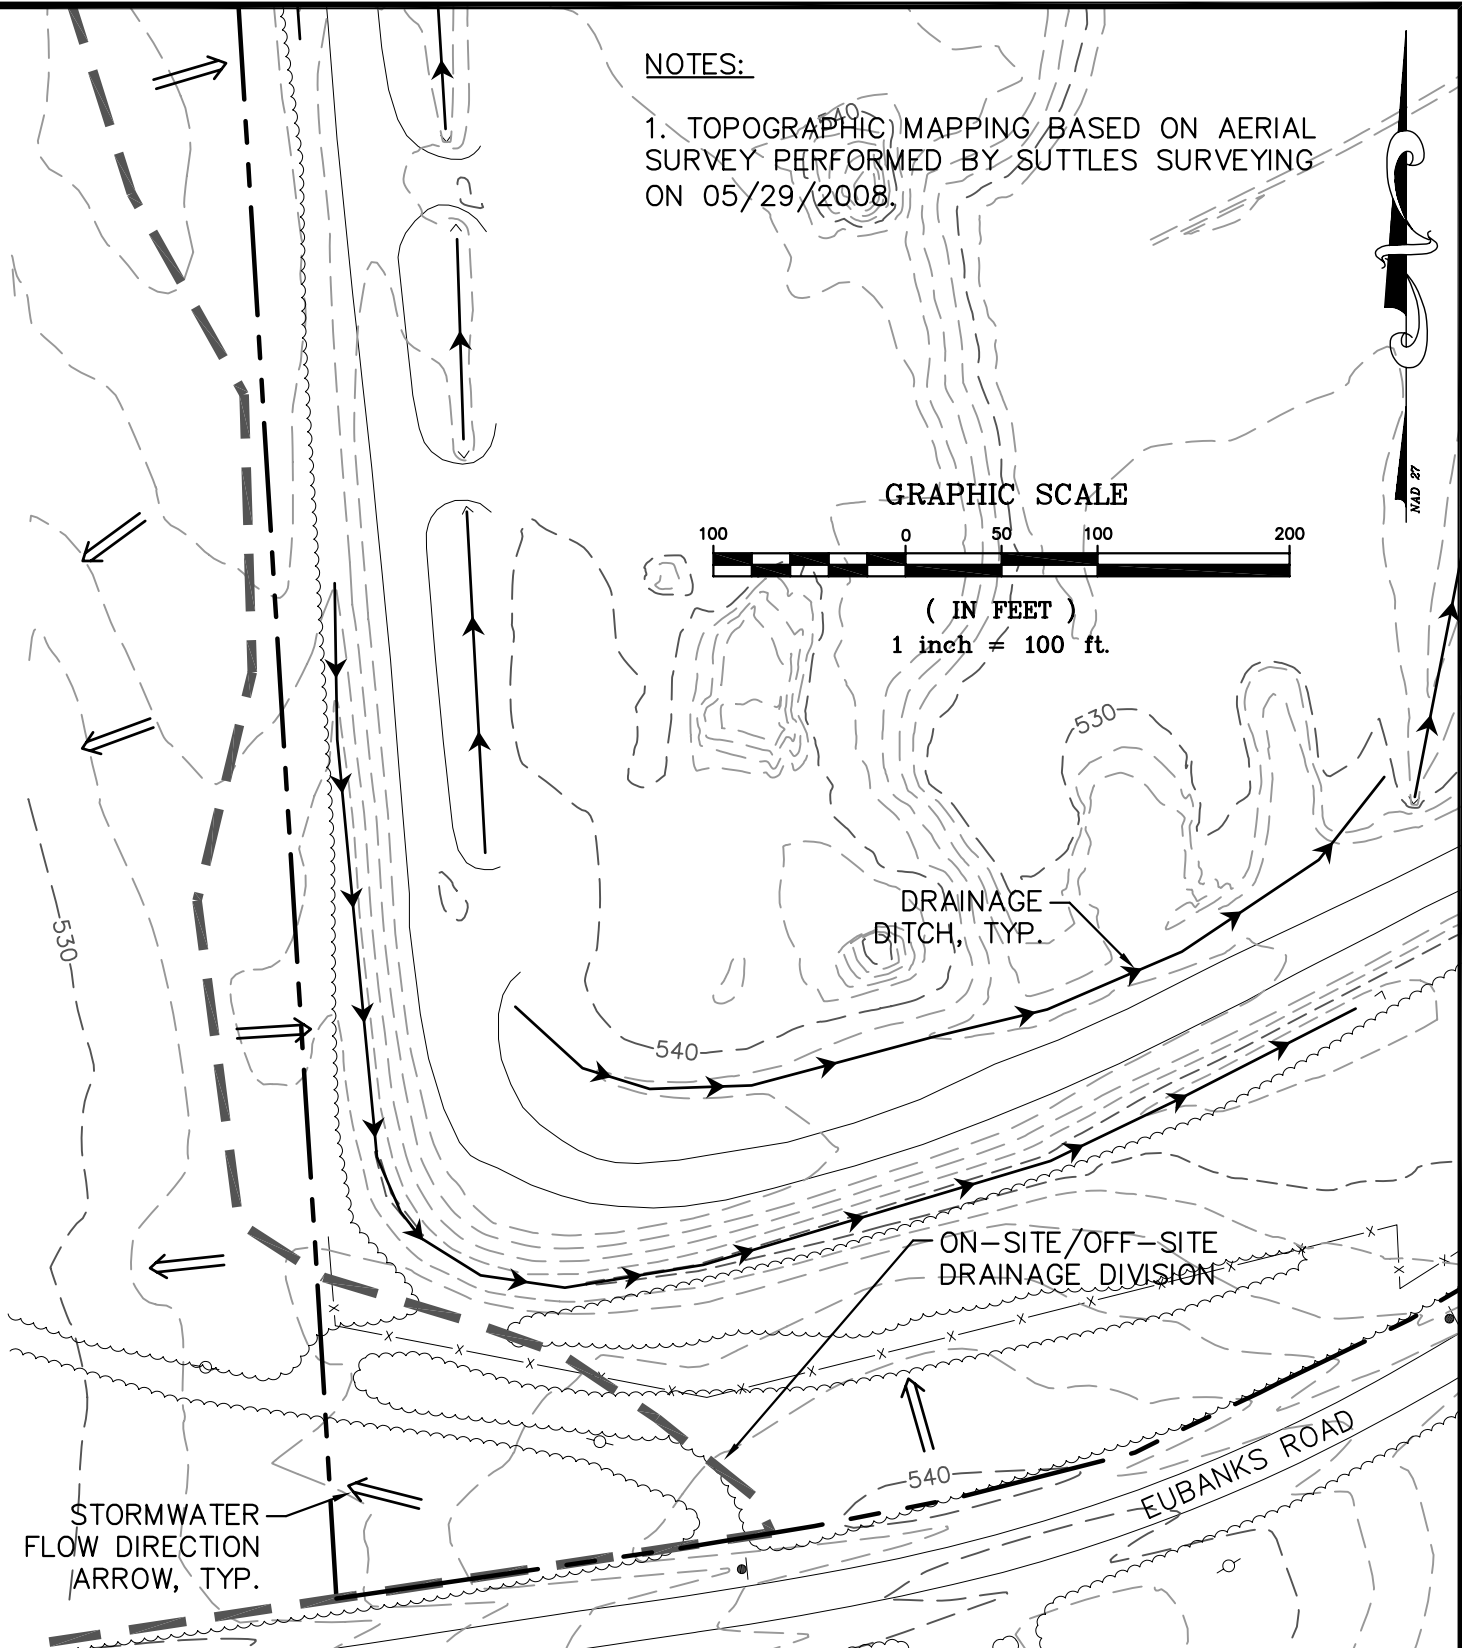

STORMWATER FLOW DIRECTION ARROW, TYP.

STORMWATER RUNOFF ANALYSIS AT SE CORNER  
ORANGE COUNTY EUBANKS ROAD C&D LANDFILL  
ORANGE COUNTY, NORTH CAROLINA

SCALE: 1" = 100'  
PROJECT: R00592-69



**Draper Aden Associates**

Engineering • Surveying • Environmental Services

8090 Villa Park Drive  
Richmond, VA 23228  
804-264-2228 Fax: 804-264-8773

Blacksburg, VA  
Charlottesville, VA  
Hampton Roads, VA

DESIGNED WGH  
DRAWN NTM  
CHECKED WGH  
DATE MARCH 17, 2009

FIGURE  
1

P:\R00592\R00592-69\CAD\C&D Landfill - Site Drainage.dwg\R00592-69 - STORMWATER RUNOFF ANALYSIS.dwg March 17, 2009 3:29:35 PM